


**K&C TERRAZZO**  
*Begin a work of art.*


4050 Clough Woods Drive  
Batavia, Ohio 45103  
888-943-4532  
[www.keyresin.com](http://www.keyresin.com)

NOT TO  
SCALE

DETAIL: **KEY EPOXY TERRAZZO**

FILE #: **KEY-TER-DTL-1**

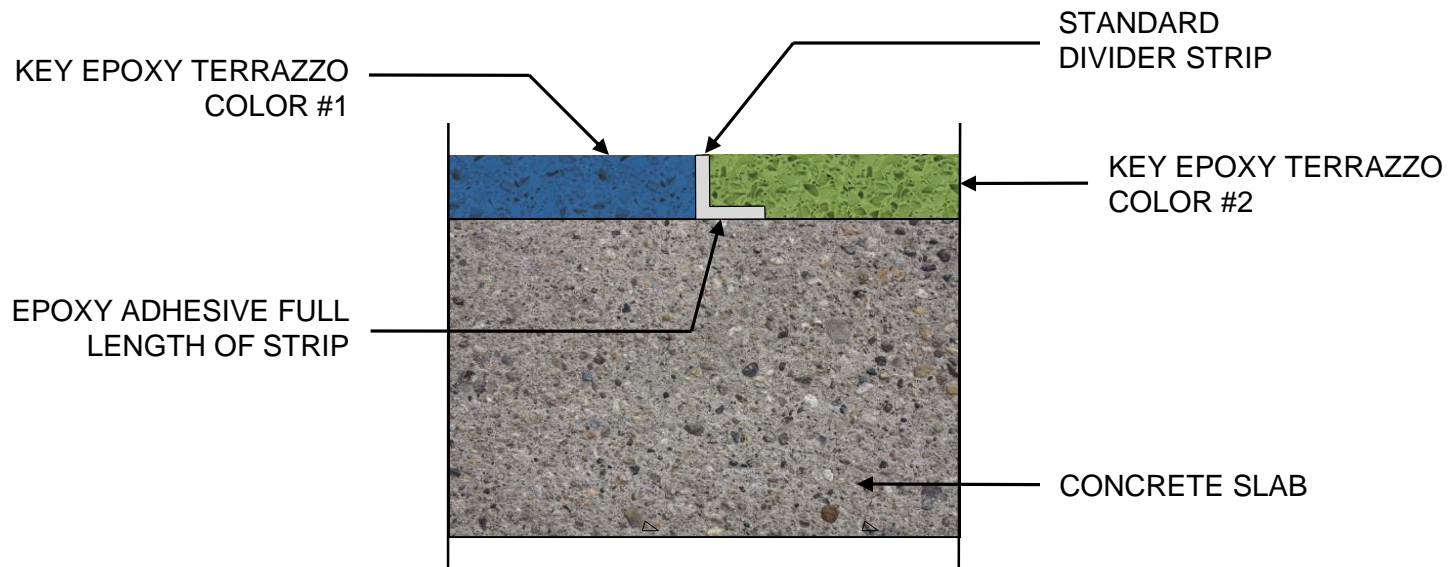

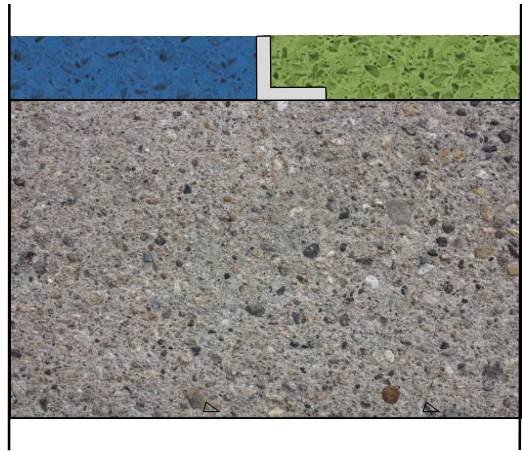

**K&C TERRAZZO**  
*Begin a work of art.*

4050 Clough Woods Drive  
Batavia, Ohio 45103  
888-943-4532  
[www.keyresin.com](http://www.keyresin.com)


NOT TO  
SCALE

DETAIL: **DIVIDER STRIP BETWEEN COLORS**

FILE #: **KEY-TER-DTL-2**


PREFERRED


ALTERNATE

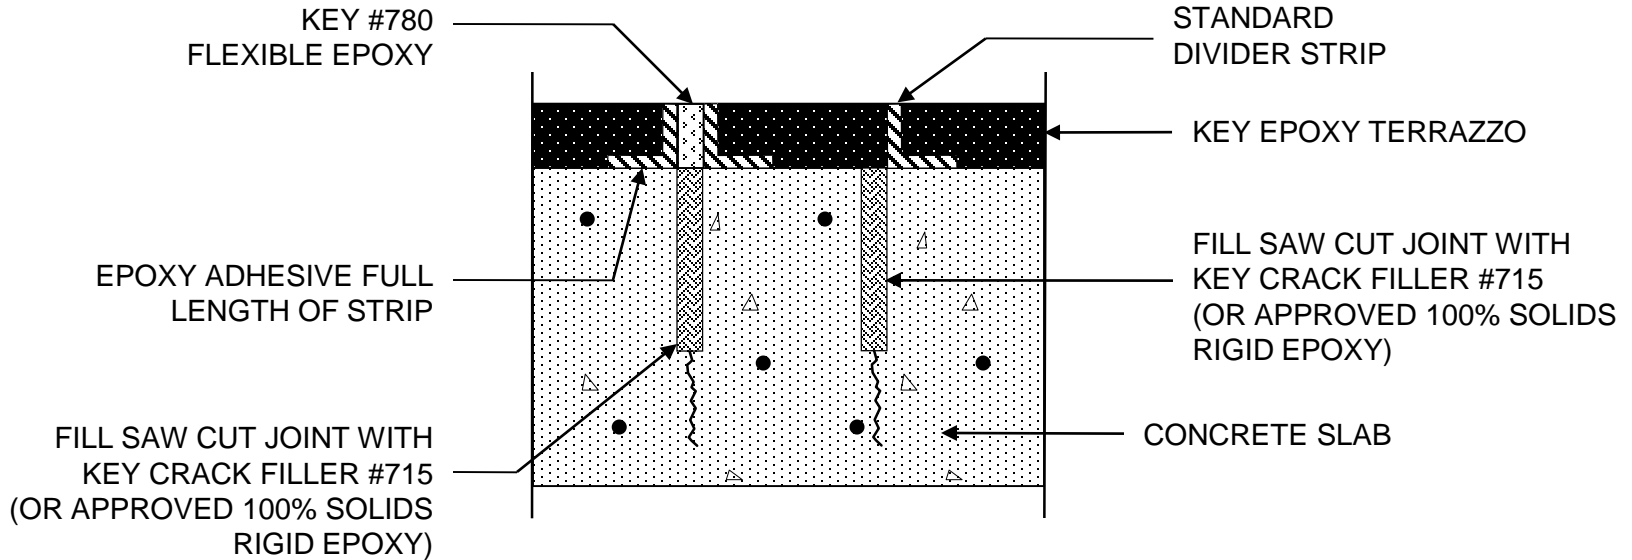


NOTE 1: PREFERRED DETAIL MUST BE USED FOR RADIANT HEATED FLOORS.

OPTION: FOR "ART WORK AREAS," SEE BURIED CONTRACTION JOINT DETAIL. REFER TO DETAIL # KEY-TER-DTL-5

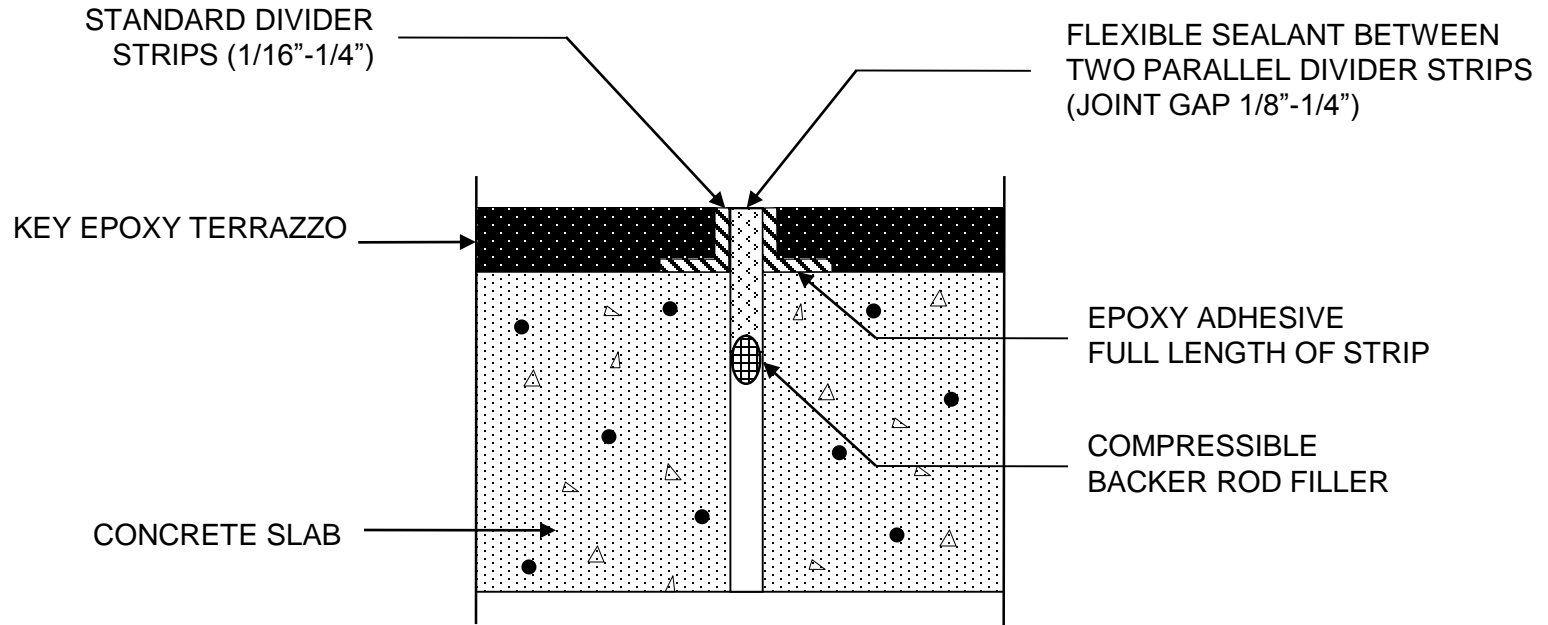

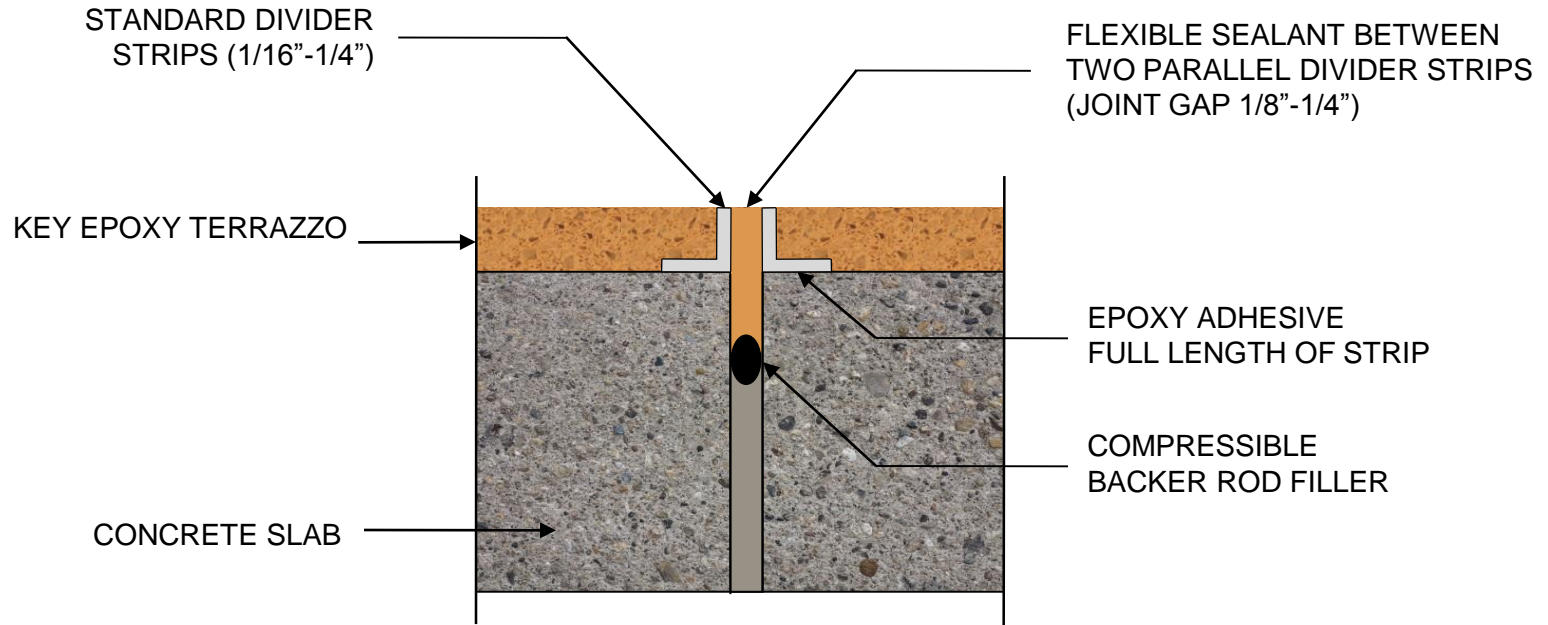

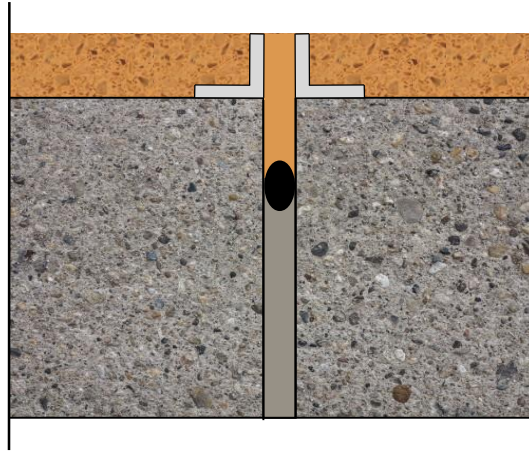

**K&C TERRAZZO**  
*Begin a work of art.*


4050 Clough Woods Drive  
Batavia, Ohio 45103  
888-943-4532  
[www.keyresin.com](http://www.keyresin.com)

NOT TO  
SCALE

DETAIL: **EXPANSION/ISOLATION JOINT DETAIL**

FILE #: **KEY-TER-DTL-4**



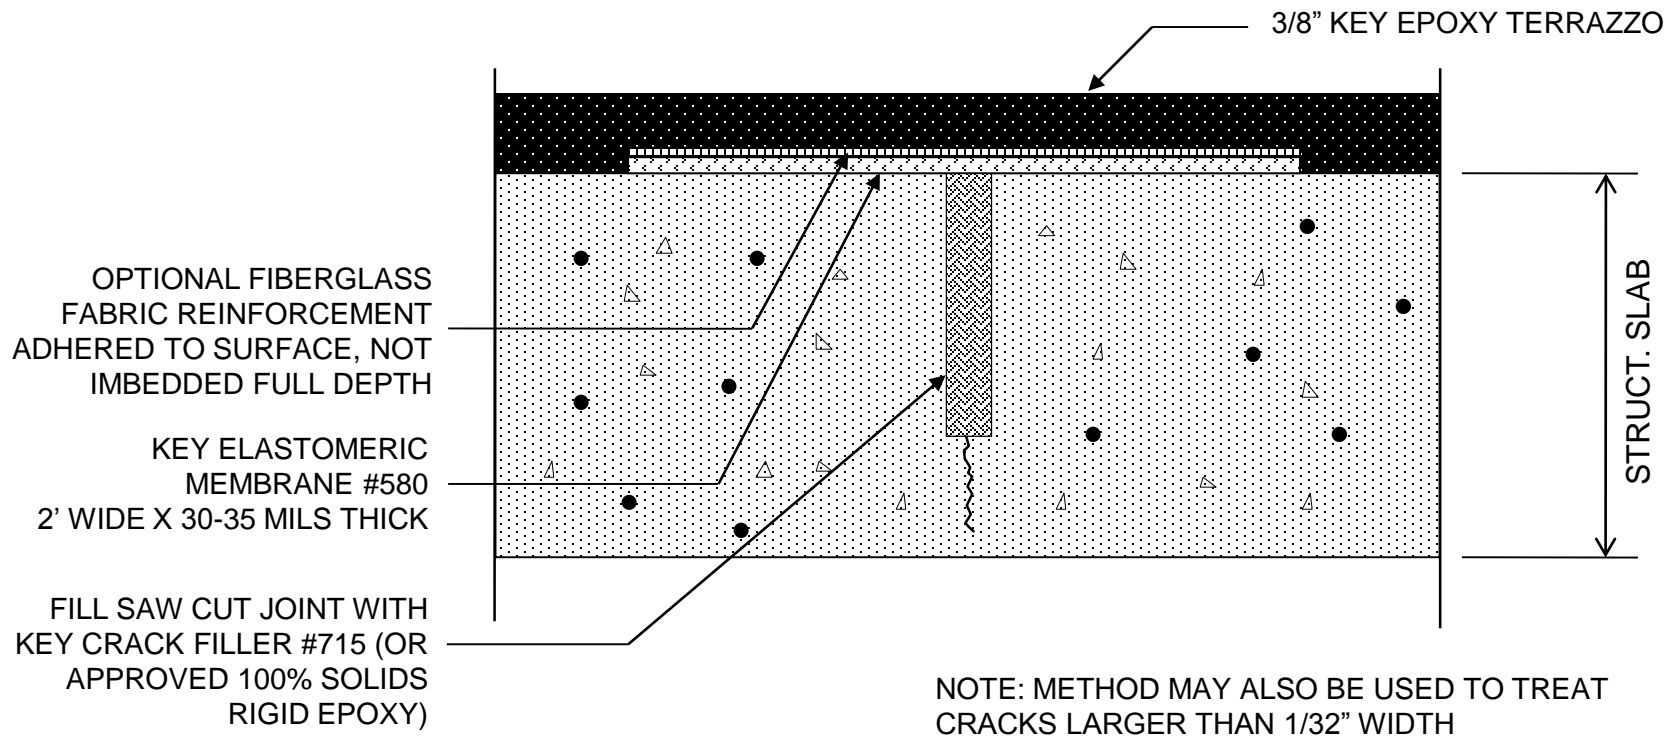

TREATMENT OF CONTRACTION JOINTS (SAWCUTS) AND CRACKS IS DONE IN ANTICIPATION OF HORIZONTAL MOVEMENT


**K&C TERRAZZO**  
*Begin a work of art.*

4050 Clough Woods Drive  
Batavia, Ohio 45103  
888-943-4532  
[www.keyresin.com](http://www.keyresin.com)

NOT TO SCALE

DETAIL: **BURIED CONTROL JOINT/CRACK TREATMENT**

FILE #: **KEY-TER-DTL-5**

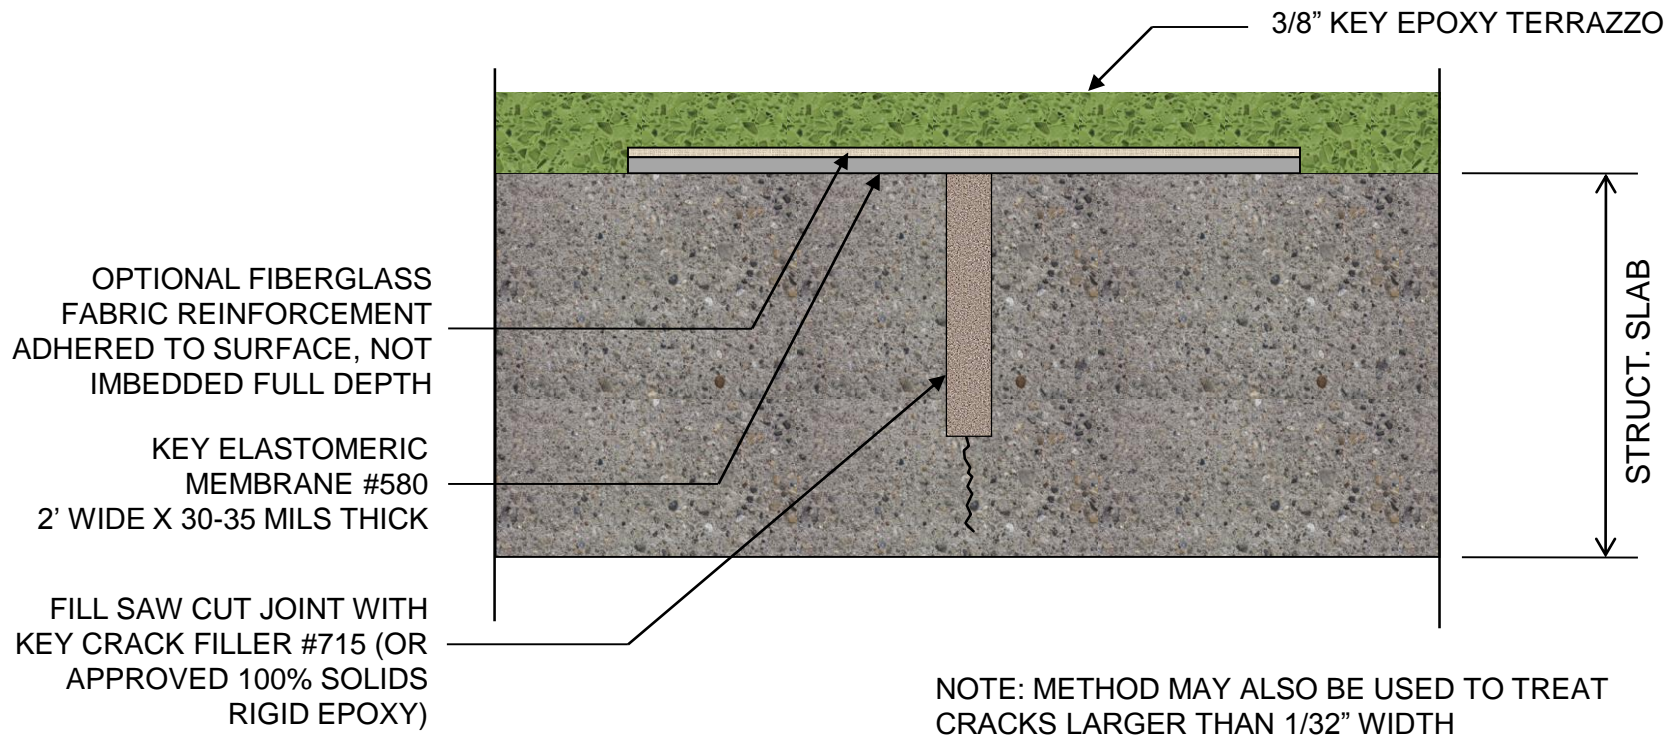

TREATMENT OF CONTRACTION JOINTS (SAWCUTS) AND CRACKS IS DONE IN ANTICIPATION OF HORIZONTAL MOVEMENT


**K&C TERRAZZO**  
*Begin a work of art.*

4050 Clough Woods Drive  
Batavia, Ohio 45103  
888-943-4532  
[www.keyresin.com](http://www.keyresin.com)

NOT TO  
SCALE

DETAIL: **BURIED CONTROL JOINT/CRACK TREATMENT**

FILE #: **KEY-TER-DTL-5**

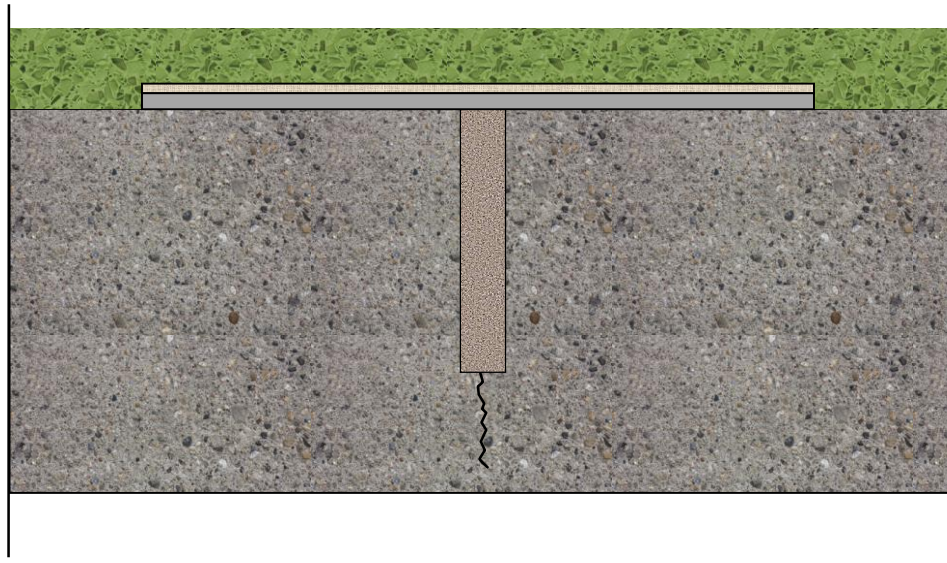


**K&C TERRAZZO**  
*Begin a work of art.*

4050 Clough Woods Drive  
Batavia, Ohio 45103  
888-943-4532  
[www.keyresin.com](http://www.keyresin.com)


NOT TO  
SCALE

DETAIL: **BURIED CONTROL JOINT/CRACK TREATMENT**

FILE #: **KEY-TER-DTL-5**

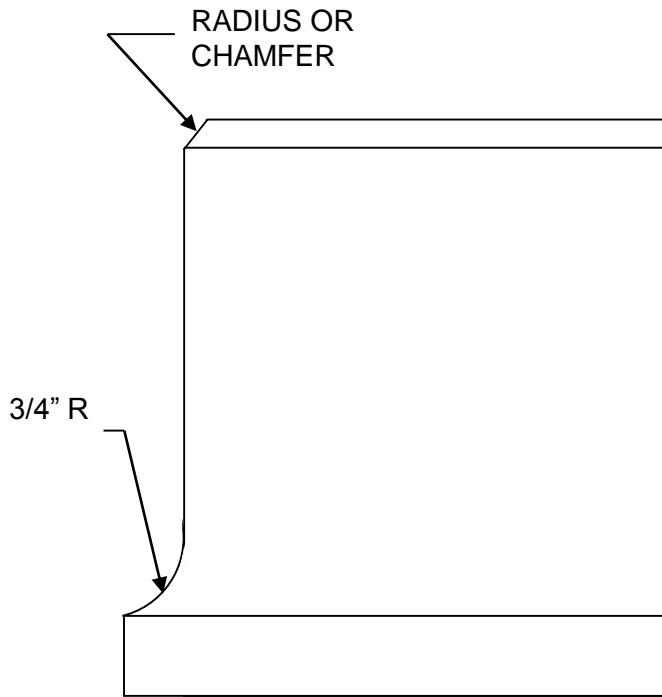


FRONT VIEW – LEFT OUT CORNER

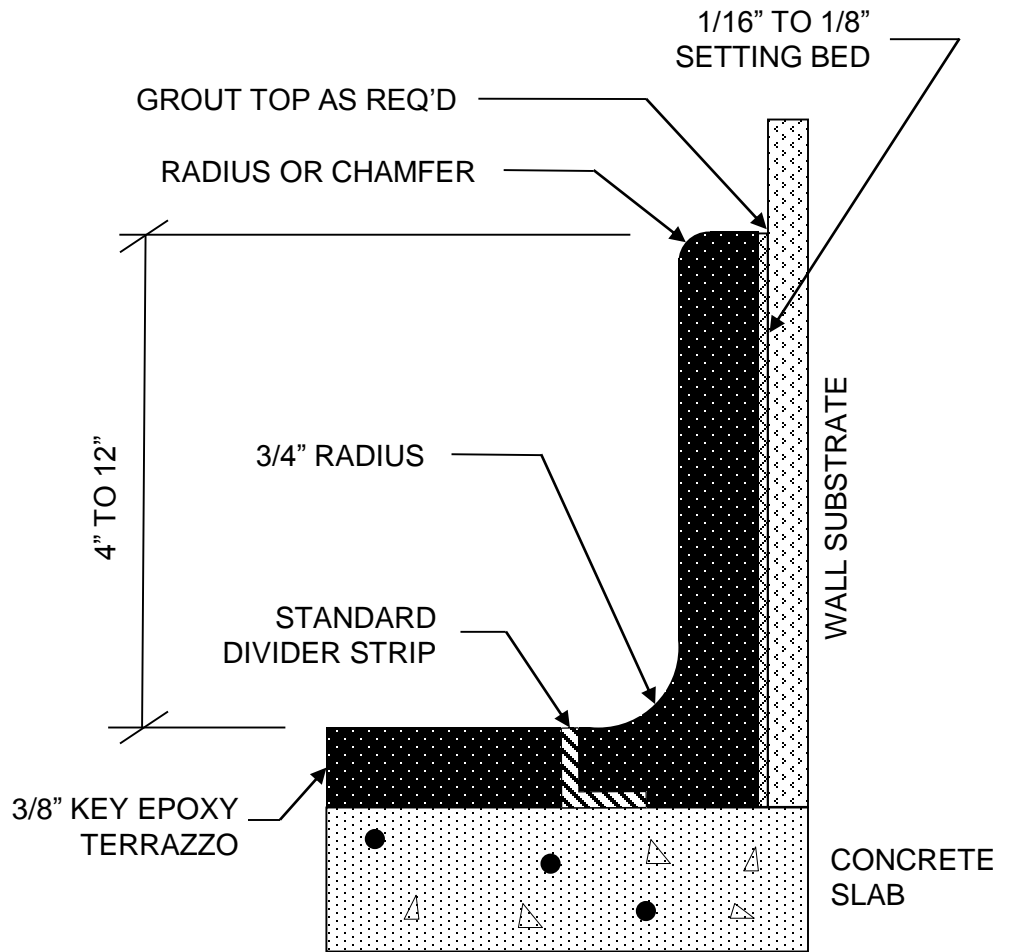


SECTIONED COVERED BASE

NOTES:

- FINISH FACE AND TOP
- 1/16" CHAMFER ON ALL EXPOSED EDGES
- TYPICAL LENGTH 36"

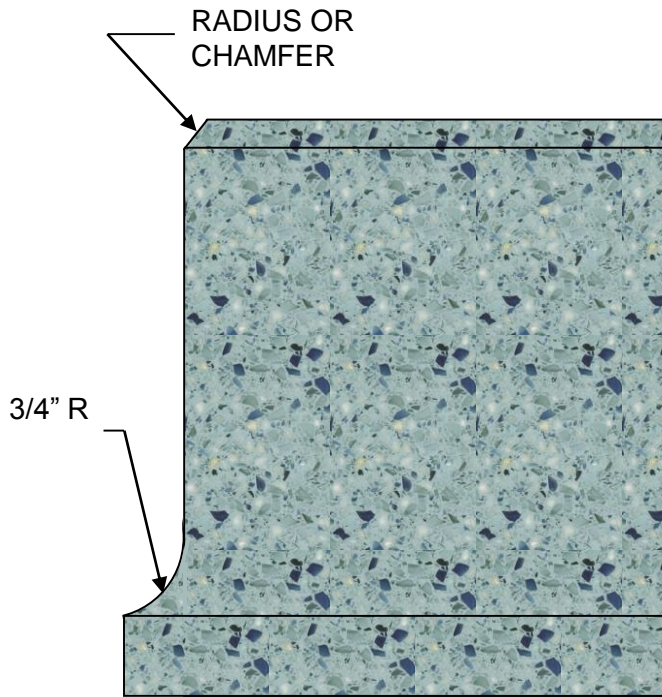



FRONT VIEW – LEFT OUT CORNER

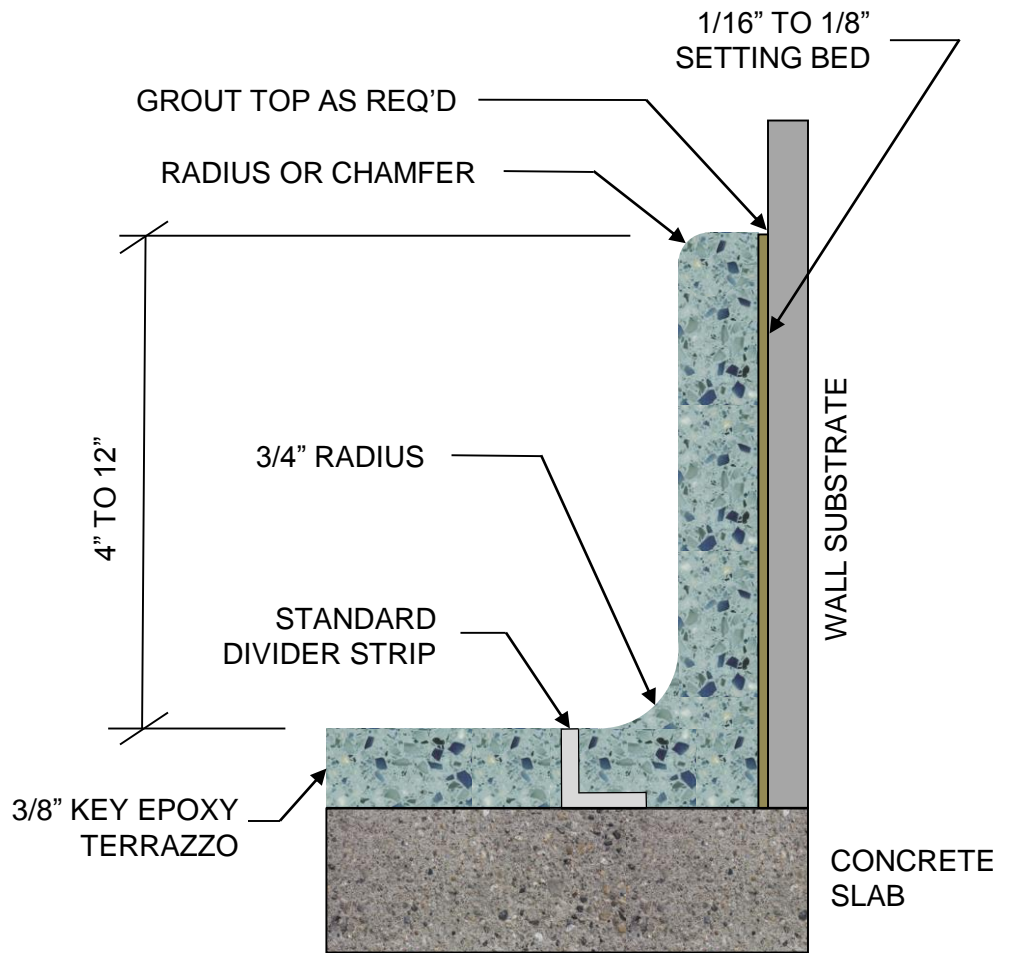

SECTIONED COVERED BASE

**NOTES:**

- FINISH FACE AND TOP
- 1/16" CHAMFER ON ALL EXPOSED EDGES
- TYPICAL LENGTH 36"

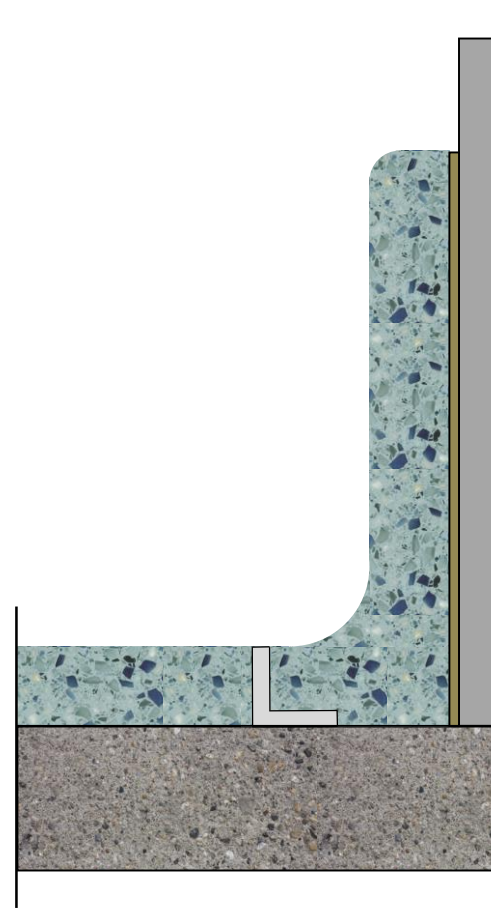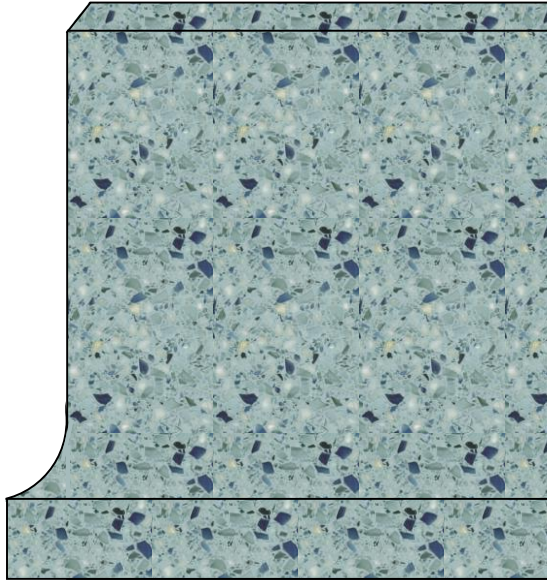


**K&C TERRAZZO**  
*Begin a work of art.*

4050 Clough Woods Drive  
Batavia, Ohio 45103  
888-943-4532  
[www.keyresin.com](http://www.keyresin.com)


NOT TO  
SCALE

DETAIL: **EPOXY TERRAZZO COVERED BASE**

FILE #: **KEY-TER-DTL-6**

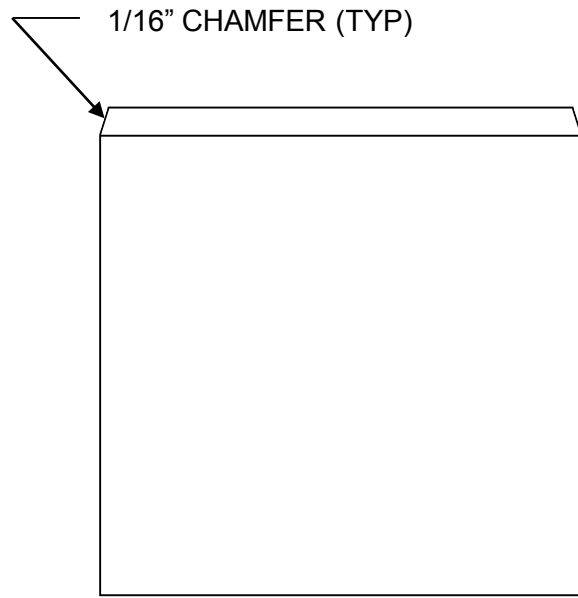

FRONT ELEVATION – FLAT BASE

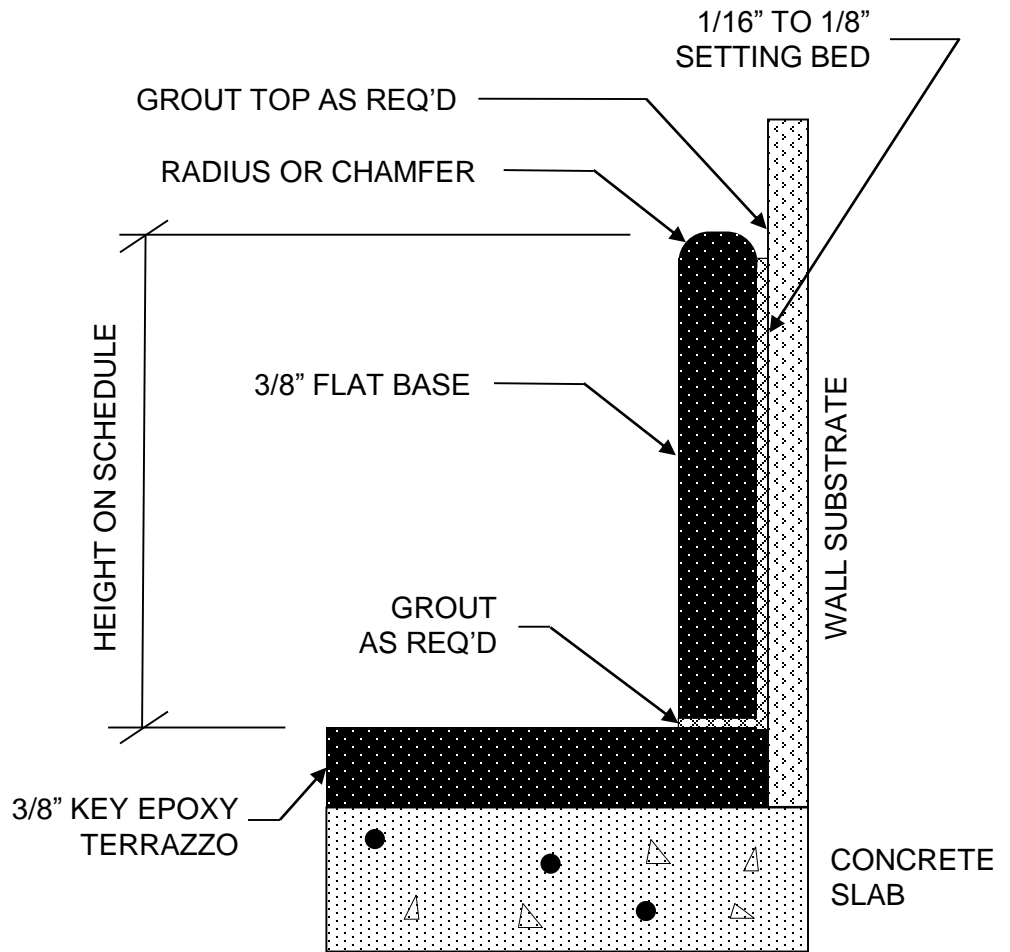

SECTIONED FLAT BASE

- NOTES:
- FINISH FACE AND TOP
  - TYPICAL LENGTH 36"




4050 Clough Woods Drive  
 Batavia, Ohio 45103  
 888-943-4532  
[www.keyresin.com](http://www.keyresin.com)


NOT TO SCALE

DETAIL: **EPOXY TERRAZZO FLAT BASE**

FILE #: **KEY-TER-DTL-7**

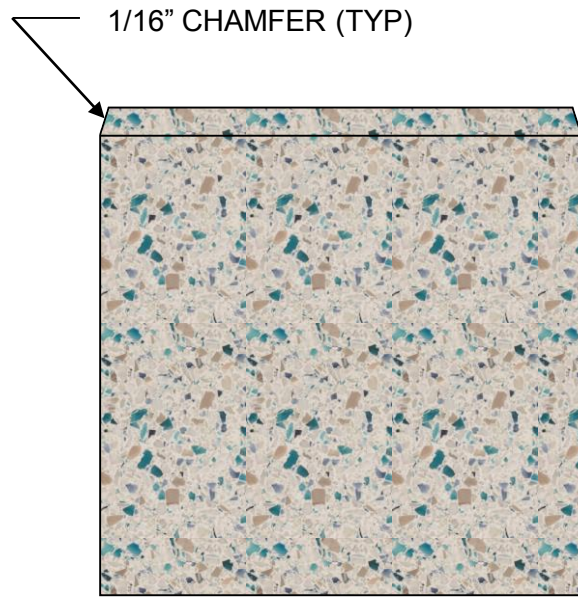

FRONT ELEVATION – FLAT BASE

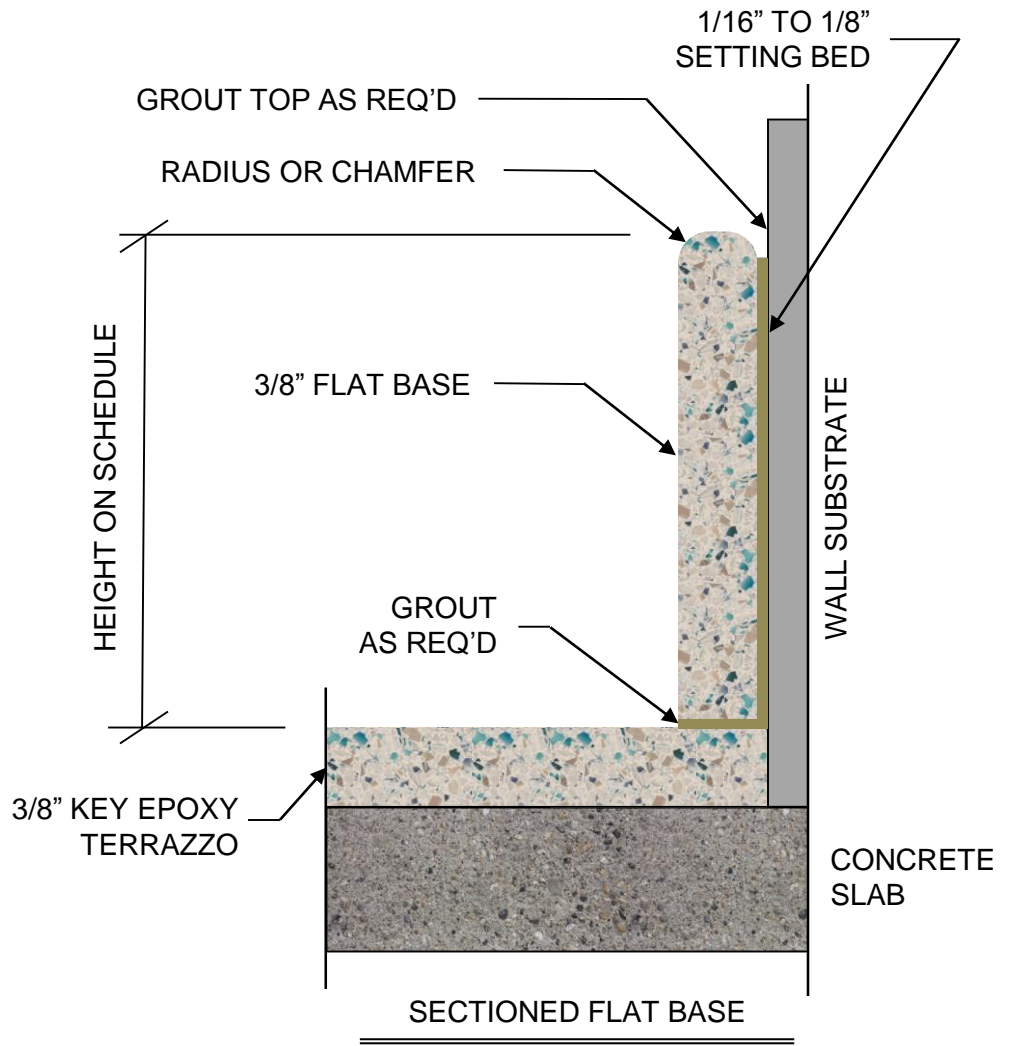

- NOTES:
- FINISH FACE AND TOP
  - TYPICAL LENGTH 36"




4050 Clough Woods Drive  
 Batavia, Ohio 45103  
 888-943-4532  
[www.keyresin.com](http://www.keyresin.com)

NOT TO  
 SCALE

DETAIL: **EPOXY TERRAZZO FLAT BASE**  
 FILE #: **KEY-TER-DTL-7**



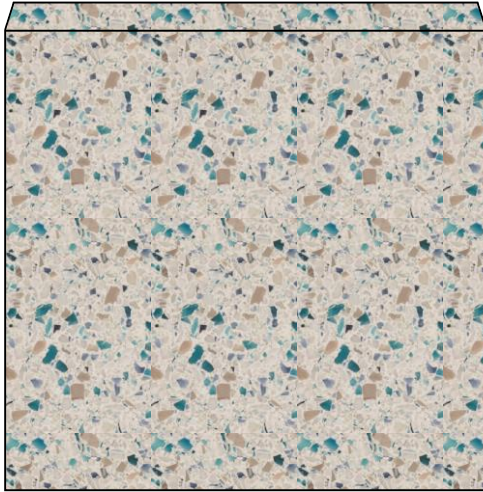

**K&C TERRAZZO**  
*Begin a work of art.*

4050 Clough Woods Drive  
Batavia, Ohio 45103  
888-943-4532  
[www.keyresin.com](http://www.keyresin.com)

NOT TO  
SCALE

DETAIL: **EPOXY TERRAZZO FLAT BASE**


FILE #: **KEY-TER-DTL-7**

FLOORING BY OTHERS. CARPET  
AND DOOR THRESHOLDS OR  
OTHER DISSIMILAR MATERIALS

STANDARD DIVIDER STRIP

3/8" KEY EPOXY TERRAZZO

FILL PROVIDED BY  
OTHER FLOORING  
CONTRACTOR

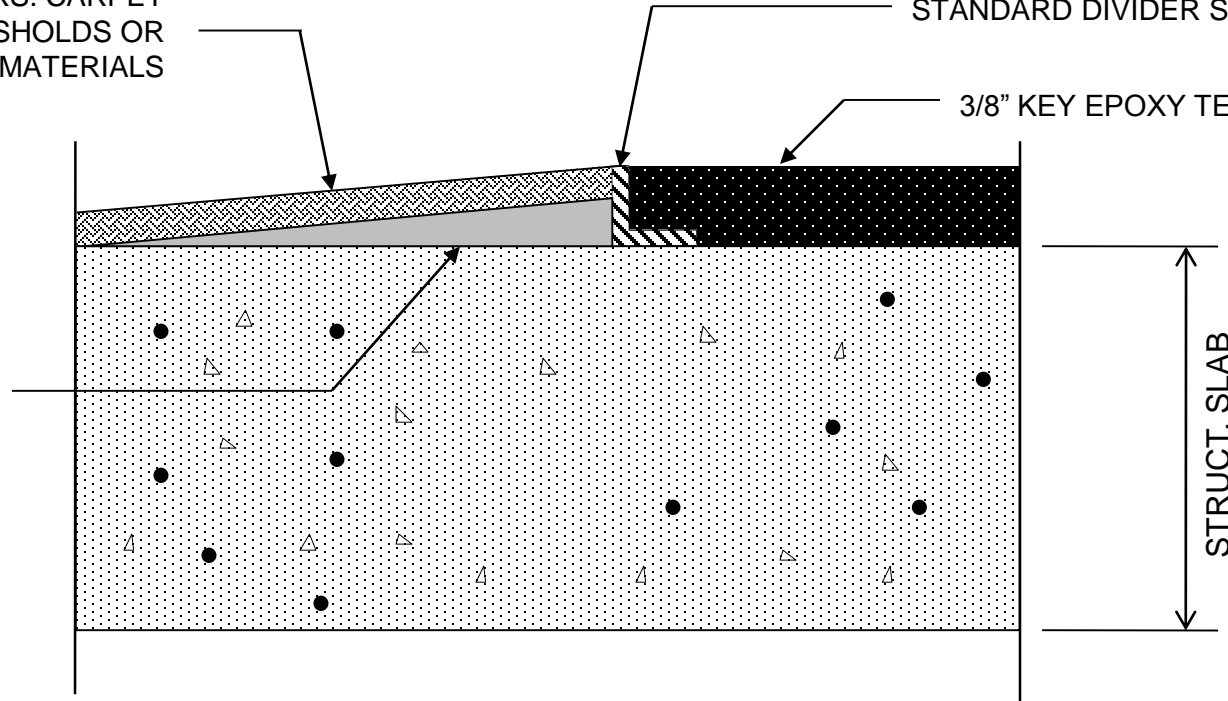

NOTE: EPOXY TERRAZZO TO BE Poured FIRST.  
OTHER TRADES TO FINISH AT PROPER ELEVATION

**K&C TERRAZZO**  
*Begin a work of art.*

4050 Clough Woods Drive  
Batavia, Ohio 45103  
888-943-4532  
[www.keyresin.com](http://www.keyresin.com)

NOT TO  
SCALE

DETAIL: **EPOXY TERRAZZO TERMINATION**

FILE #: **KEY-TER-DTL-8**


FLOORING BY OTHERS. CARPET  
AND DOOR THRESHOLDS OR  
OTHER DISSIMILAR MATERIALS

STANDARD DIVIDER STRIP

3/8" KEY EPOXY TERRAZZO

FILL PROVIDED BY  
OTHER FLOORING  
CONTRACTOR

STRUCT. SLAB

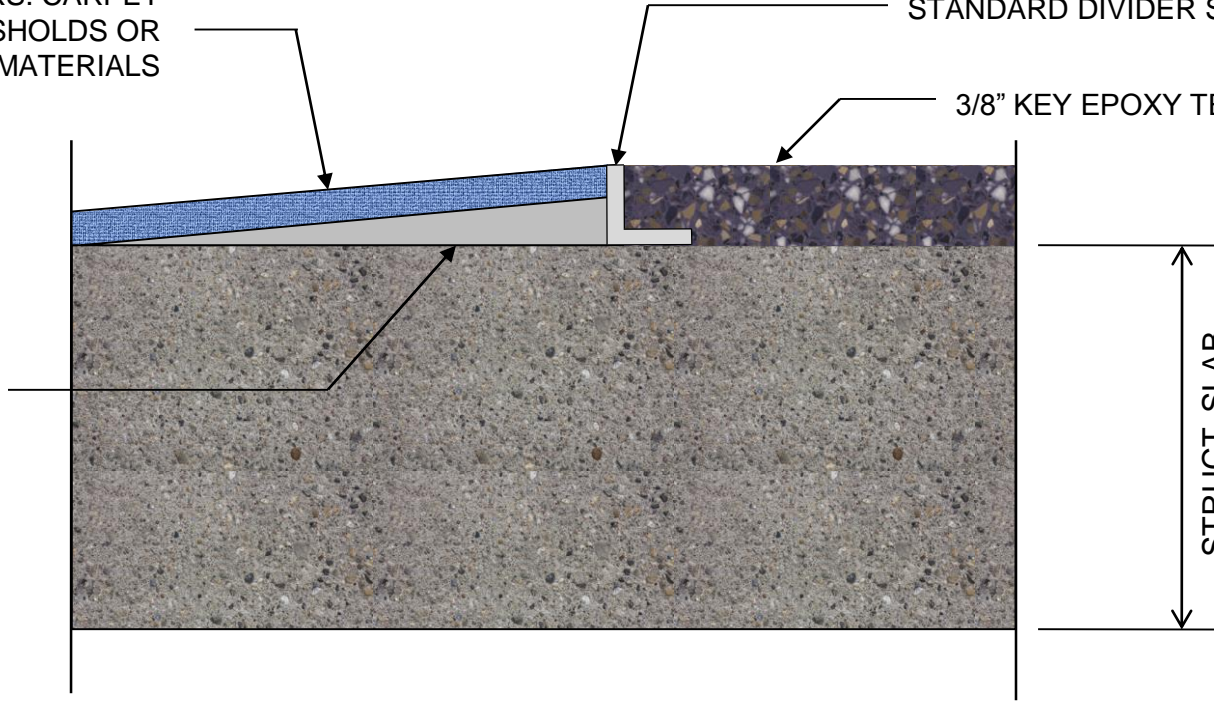

NOTE: EPOXY TERRAZZO TO BE Poured FIRST.  
OTHER TRADES TO FINISH AT PROPER ELEVATION


**K&C TERRAZZO**  
*Begin a work of art.*

4050 Clough Woods Drive  
Batavia, Ohio 45103  
888-943-4532  
[www.keyresin.com](http://www.keyresin.com)

NOT TO  
SCALE

DETAIL: **EPOXY TERRAZZO TERMINATION**

FILE #: **KEY-TER-DTL-8**

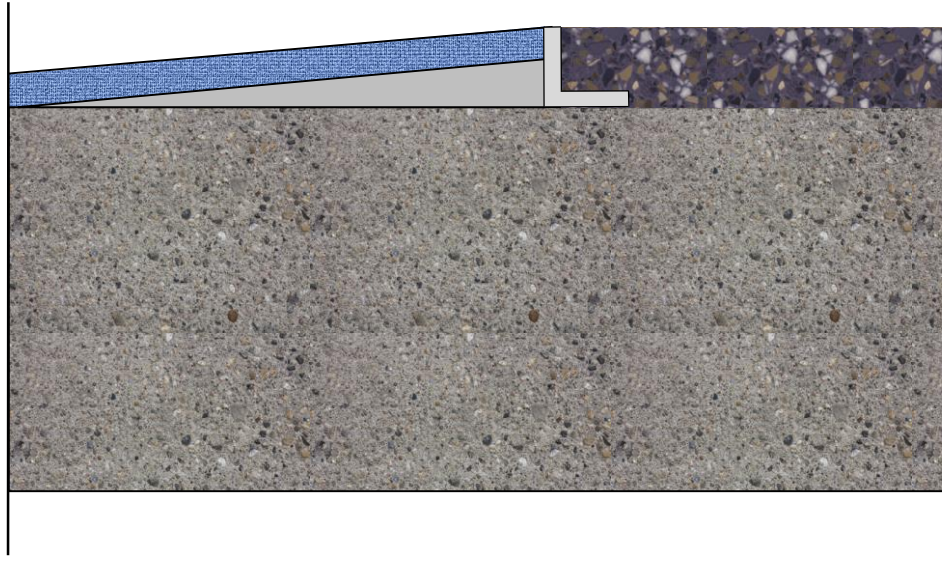

**K&C TERRAZZO**  
*Begin a work of art.*

4050 Clough Woods Drive  
Batavia, Ohio 45103  
888-943-4532  
[www.keyresin.com](http://www.keyresin.com)

NOT TO  
SCALE

DETAIL: **EPOXY TERRAZZO TERMINATION**

FILE #: **KEY-TER-DTL-8**

PRECAST TERRAZZO TRESHOLD:  
1/2" HIGH WITH 45° CHAMFERED CORNERS


ANY TYPE OF  
FLOORING MATERIAL

3/8" KEY EPOXY  
TERRAZZO

STANDARD  
DIVIDER STRIP

1/16" THICK  
SETTING BED

STRUCT. SLAB

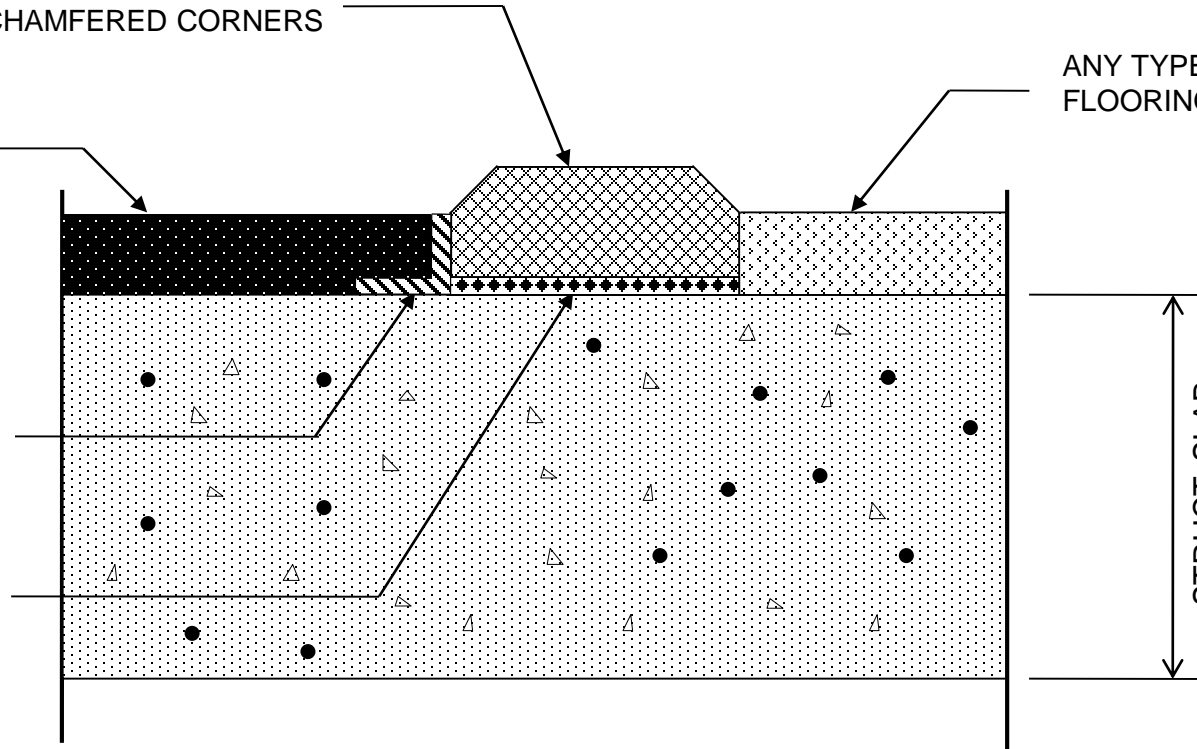

NOTE: DIVIDER STRIP AND PRECAST THRESHOLD  
ADHERED TO SUBSTRATE WITH 100% SOLIDS  
EPOXY ADHESIVE.

**K&C TERRAZZO**  
*Begin a work of art.*

4050 Clough Woods Drive  
Batavia, Ohio 45103  
888-943-4532  
[www.keyresin.com](http://www.keyresin.com)

NOT TO  
SCALE

DETAIL: **PRECAST TERRAZZO THRESHOLD**

FILE #: **KEY-TER-DTL-9**